

**APPLICATION FOR A RESIDENTIAL BUILDING PERMIT
FOR SHEDS, FENCES, AND POLE BARN**

- A. This application must be submitted to the Building Department
- B. The application fee shall be based upon the Schedule of Fees & shall be paid prior to the release of the Building Permit
- C. Workman's Compensation & Disability Insurance must be submitted or on file before the permit can be released
- D. This application shall be accompanied with:
 - a. A general plot plan showing the location of the property and existing buildings
 - b. Showing the area of new work that will be performed
 - c. Give a detailed description of the layout of the property. (well or water line, septic system or sanitary line, storm sewers or swales, easements setbacks, driveways elevations, or other items that may be required for specific sites)
- E. A complete set of drawings showing proposed construction of work

Address of proposed job site: _____ Date work to start: _____

Estimated value of work: _____ Date to completed: _____

Nature of work & dimensions: Shed: X Total sq ft: _____

Storage Building / Pole Barn: X Total sq ft: _____

Fence Height Type of Material _____

Applicant's Name: _____ Cell Phone Number: _____

Applicant's Address: _____

Owner's Name: _____ Cell Phone Number: _____

Owner's Address: _____

Contractor's Name: _____ Cell Phone Number: _____

Contractor's Address: _____


The Applicant shall, as part of this application, agree to:

- Notify of any changes in information containing to application
- 24 hours advance notices for all required inspection
- Display Permit on the premise at all times during work
- No use of any portion of the project, in whole or in part, until the structure meets all applicable codes, conditions, & all inspections have been made
- Abide by all Planning, Zoning, & Town boards approvals if required
- Work may NOT commence prior to the issuance of the permit

Acceptance dose not relive the agent, applicant, architect, builder, engineer, or owner from complying with any of the provisions of the International Build Codes, NYS Code Supplement, SEQR, local zoning, etc. whether stated, implied, or omitted in the plans and specifications submitted for the permit.

Signature of Applicant _____ Date: _____

RESIDENTIAL POLE BARN

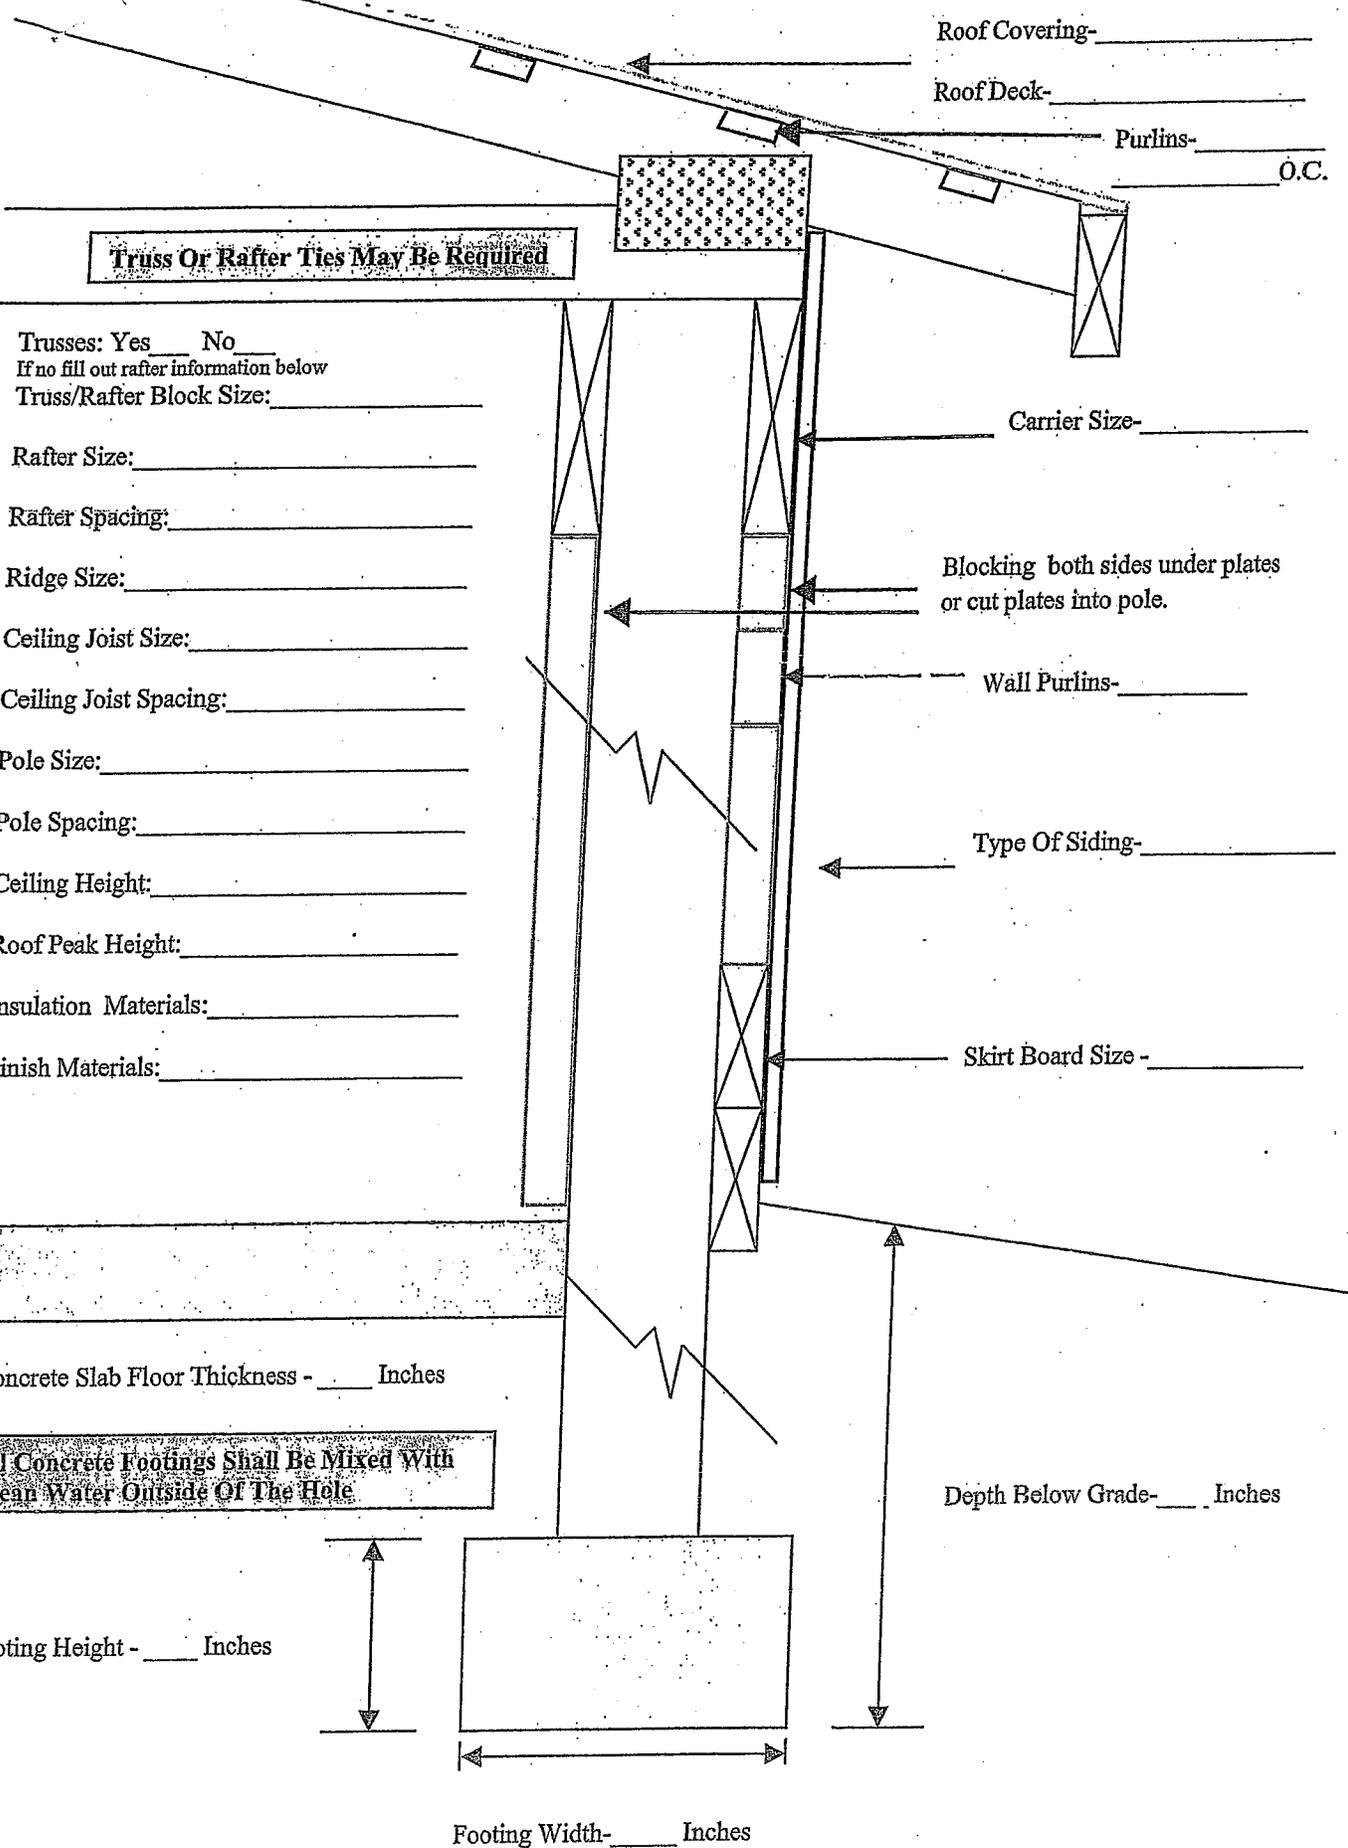

Roof Covering- _____

Roof Deck- _____

Purlins- _____

O.C. _____

Truss Or Rafter Ties May Be Required

Trusses: Yes _____ No _____

If no fill out rafter information below

Truss/Rafter Block Size: _____

Rafter Size: _____

Rafter Spacing: _____

Ridge Size: _____

Ceiling Joist Size: _____

Ceiling Joist Spacing: _____

Pole Size: _____

Pole Spacing: _____

Ceiling Height: _____

Roof Peak Height: _____

Insulation Materials: _____

Finish Materials: _____

Carrier Size- _____

Blocking both sides under plates
or cut plates into pole.

Wall Purlins- _____

Type Of Siding- _____

Skirt Board Size - _____

Concrete Slab Floor Thickness - _____ Inches

**All Concrete Footings Shall Be Mixed With
Clean Water Outside Of The Hole**

Depth Below Grade- _____ Inches

Footing Height - _____ Inches

Footing Width- _____ Inches